

NO	KETERANGAN	PARAF

NAMA KEGIATAN
PEMBANGUNAN JEMBATAN PERUMAHAN ATAS AIR
BALIKPAPAN BARAT (TAHAP V)
PEKERJAAN :

DED (REVIEW DESIGN)

DETAIL PERDOKANGAN LANTAI
MARGA SARI BALIKPAPAN BARAT
KOTA BALIKPAPAN
NAMA GAMBAR

KONSULTAN PERENCANA
P. T. H A N A T A
Jl. Teuku Umar 3B
Semarinda



PENANGGUNGJAWAB
DIREKTUR UTAMA
I. ANDOTOROKO, MT

Team Leader	Ir. Bell Santosa, MT	<i>[Signature]</i>
Bridge Engineer	Ir. Nurhisa Yul Pangalloh	<i>[Signature]</i>
Highway Engineer	Ir. Dody Widodo	<i>[Signature]</i>
Quantity/Coat Estimate	Ir. Surestano Halima	<i>[Signature]</i>
Drafterman	Eglastyo, And	<i>[Signature]</i>



KASI PERENCANAAN
TEKNIK DAN PENGAMBIAN
RMA PERTIWI
NIP : 19701121.200003.2.004

PELABAT PERUBAH KOMITMEN
R.M. PRIBONO. S
NIP : 19631206.199303.1.007

KEPALA BIDANG PEKERJAAN UMUM BINA MARGA KUSUMA PALINDIH NIP : 19630728.199401.1.001	KEPALA DINAS PEKERJAAN UMUM KOTA BALIKPAPAN Hj. SRI SOERTANTINAH NIP. 19560408.199003.2.003
SKALA	JUH LEMBAR
45	37

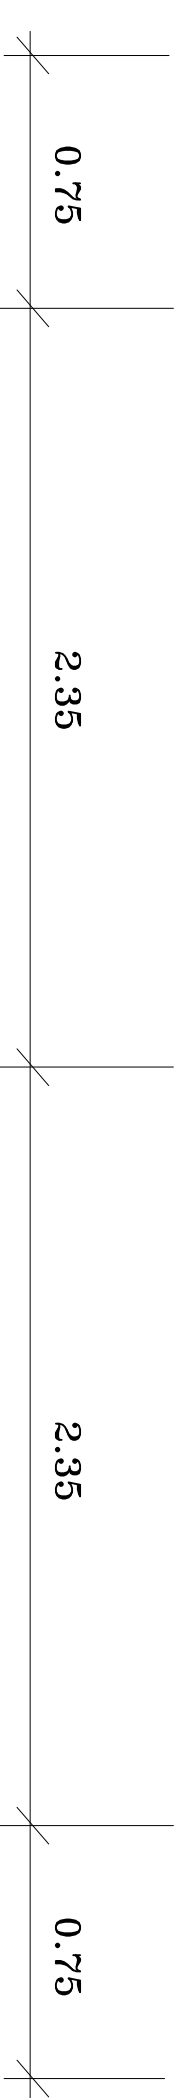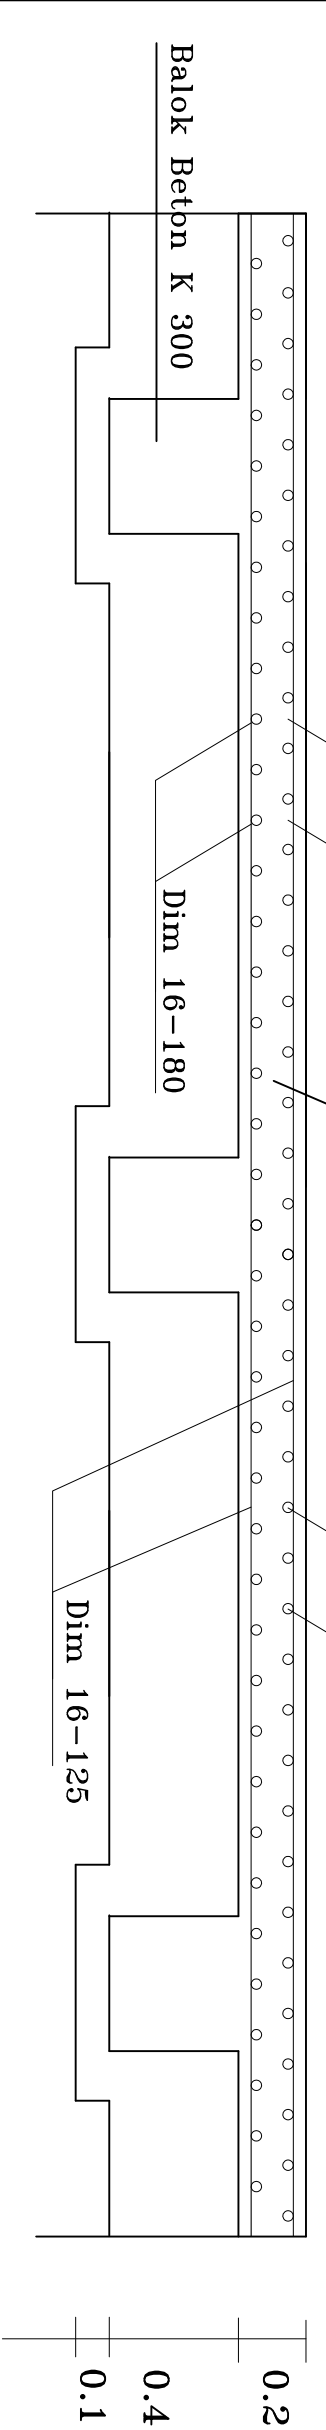

POTONGAN 1 - 1

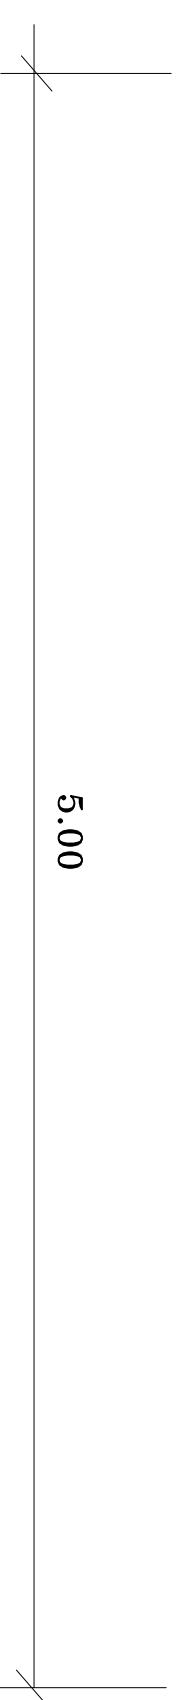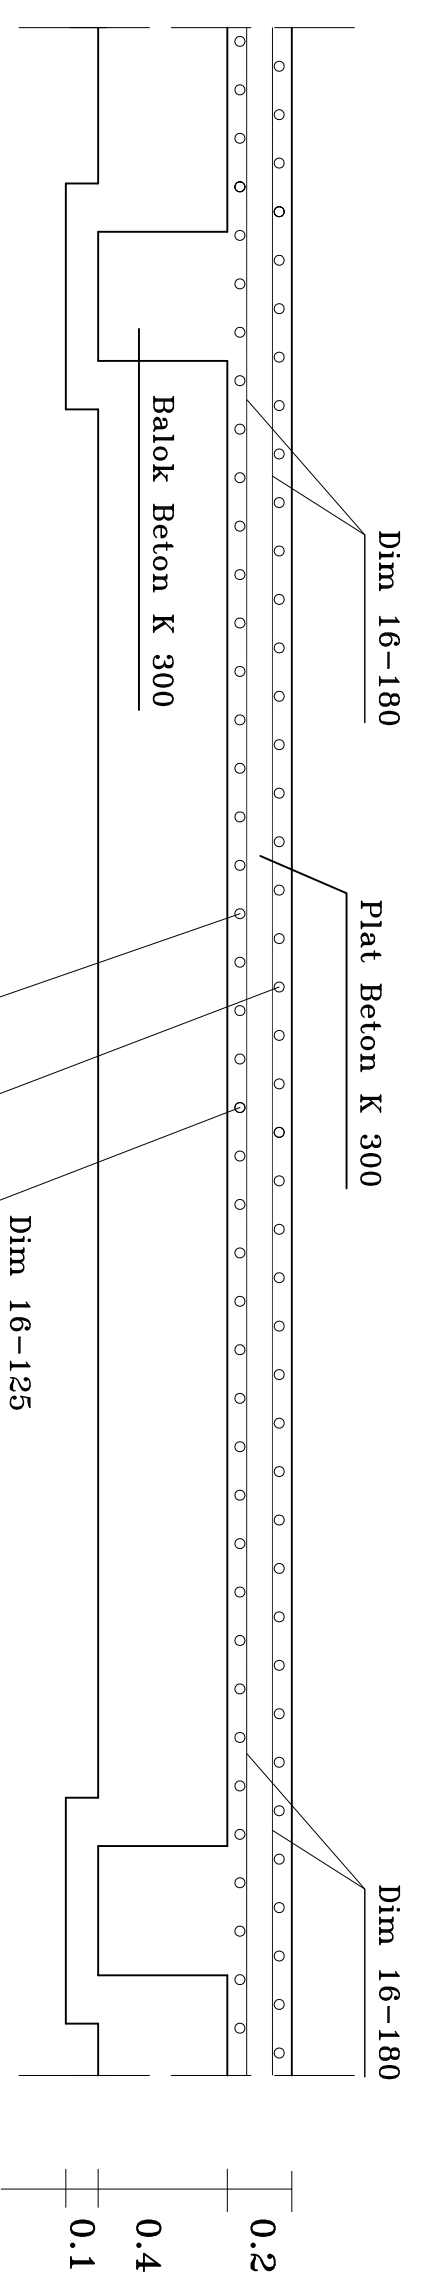

POTONGAN 2 - 2